




Platform Frame Layout / M 1:20@A3  
2,4 x 4,8 m

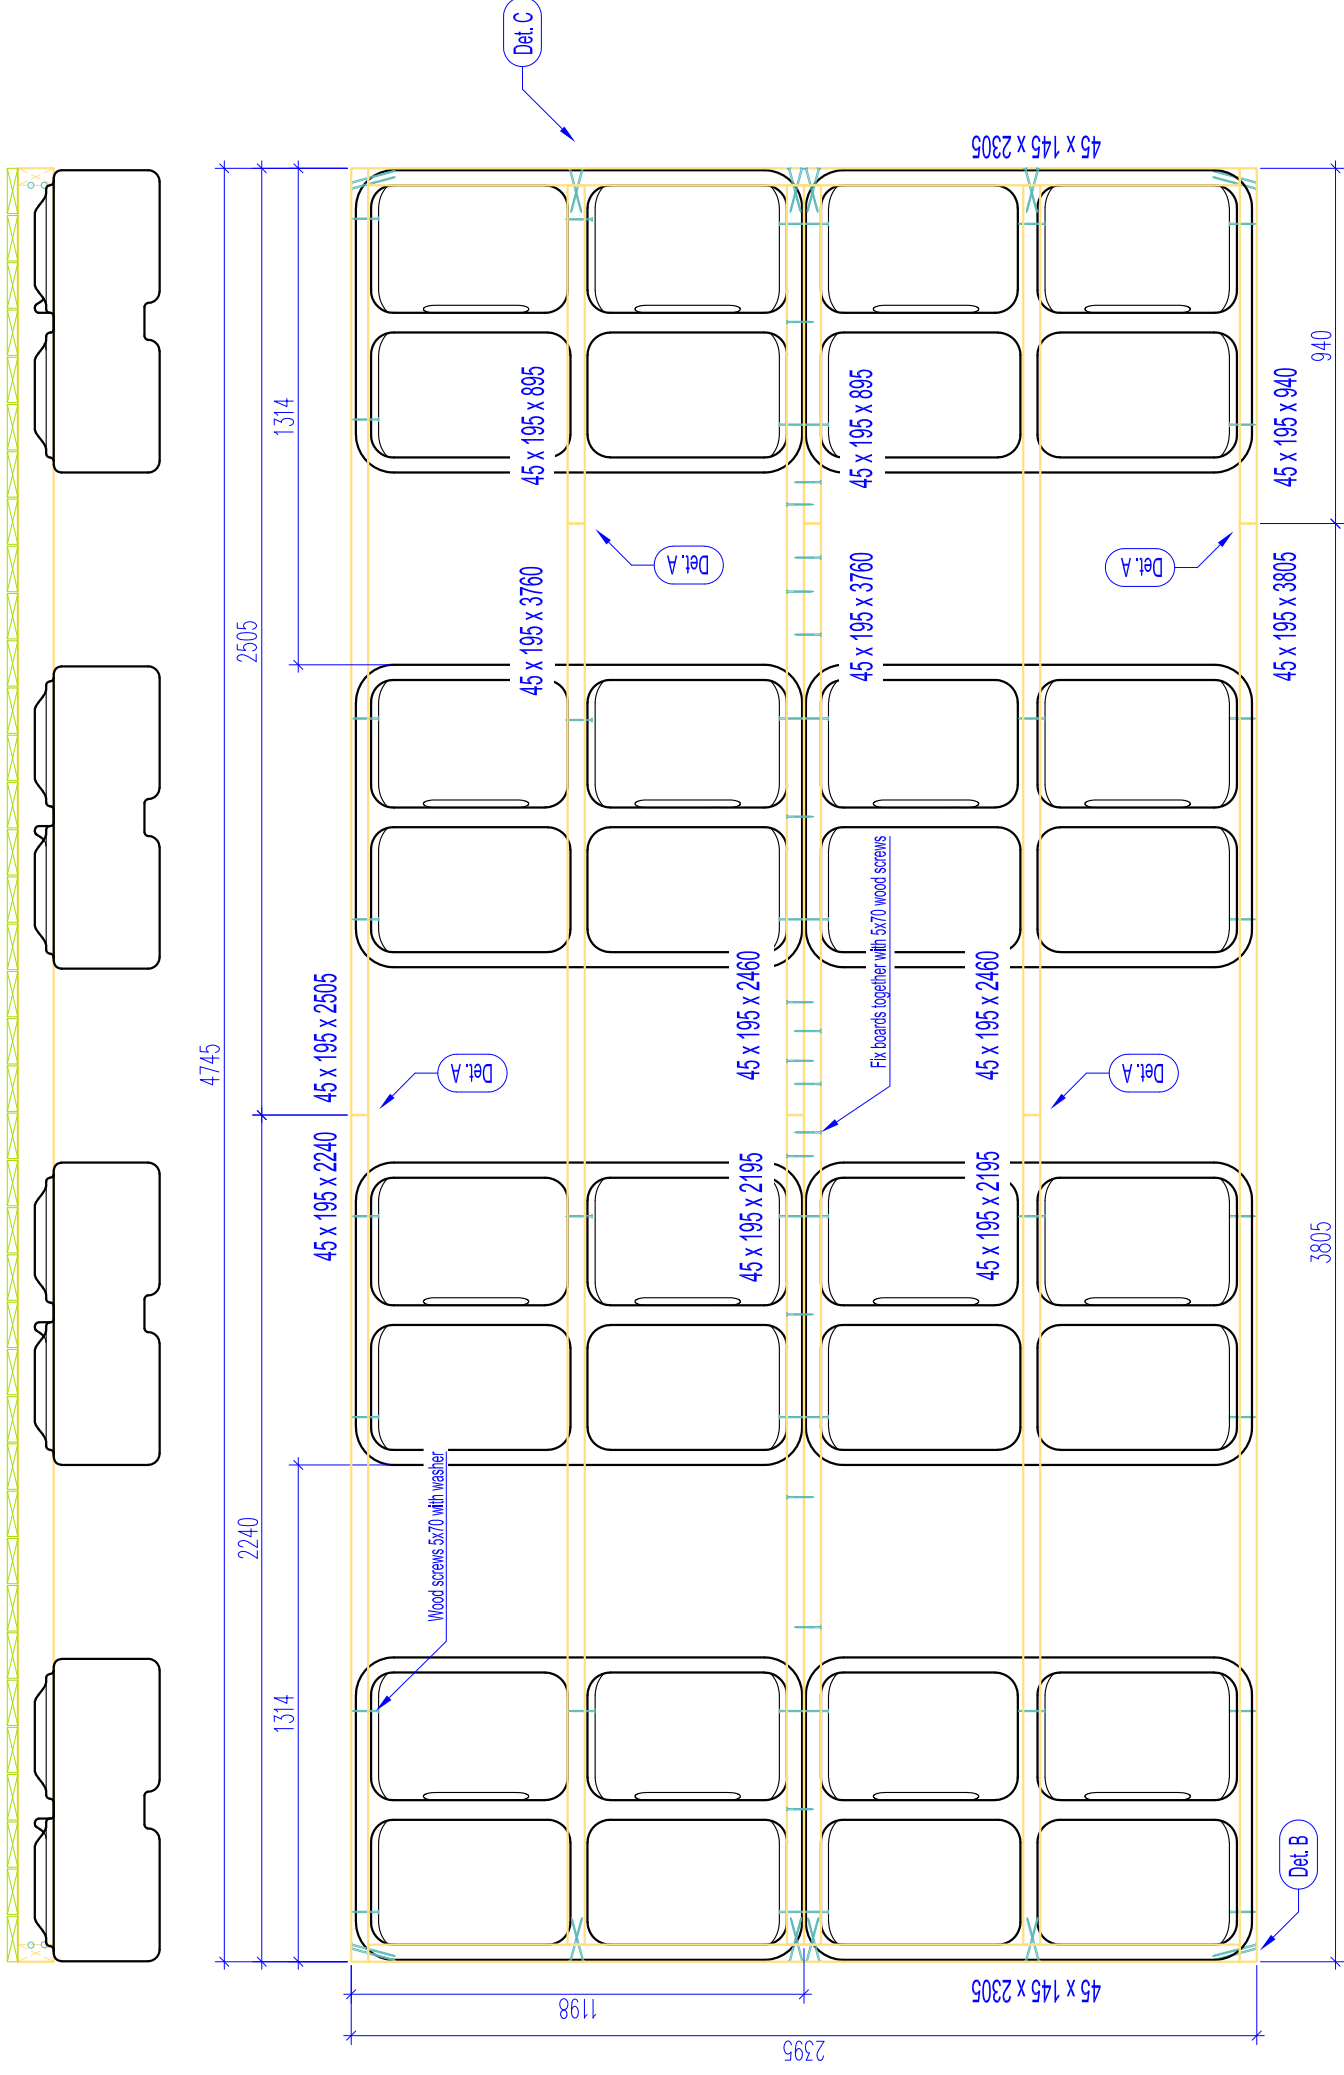

DETAIL "B" / M 1:10@A3

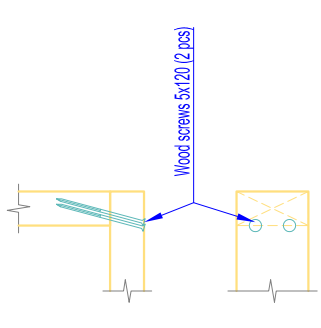

DETAIL "C" / M 1:10@A3

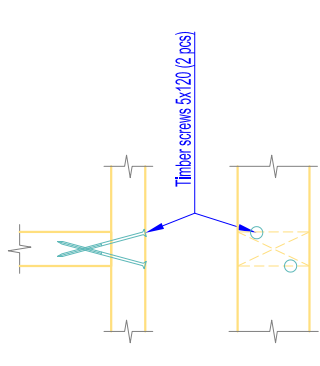

DETAIL "A" / M 1:10@A3

